



TYPICAL CROSS SECTION
N.T.S.

GENERAL NOTES

- 1 ALL CONSTRUCTION SHALL BE IN ACCORDANCE WITH THE CITY OF RIVERSIDE DEPARTMENT OF PUBLIC WORKS, STANDARD DRAWINGS AND THE STANDARD SPECIFICATIONS FOR PUBLIC WORKS CONSTRUCTION, 1991 EDITION.
- 2 EXISTING UTILITIES SHOWN ON THIS PLAN ARE PLOTTED FROM UTILITY RECORDS. THE CONTRACTOR IS REQUIRED TO TAKE DUE PRECAUTIONARY MEASURES TO LOCATE AND PROTECT ALL UTILITIES WHETHER SHOWN ON THIS PLAN OR NOT.
- 3 ALL ELEVATIONS SHOWN ON THE PLANS SHALL BE STAKED IN THE FIELD.
- 4 PRIME CONTRACTORS BIDDING THIS WORK SHALL HAVE A CLASS "A" OR "C-12" LICENSE.

CONSTRUCTION LEGEND AND NOTES

- NUMBERS ABOVE 100 IN A HEXAGON ON THE PLAN REFER TO THE RESPECTIVE STANDARD DRAWING AND SHALL BE CONSTRUCTED ACCORDINGLY, UNLESS MODIFICATIONS ARE NOTED ON THE PLAN. ANY NUMBER SHOWN BELOW THE STANDARD DRAWING NUMBER INDICATES THE SPECIFIC ALTERNATE TO BE CONSTRUCTED.
- 1 CONSTRUCT STRUCTURAL SECTION OF 4" AC OVER NATIVE.
 - 2 REMOVE EXISTING FLEXIBLE DELINEATORS.
 - 3 INSTALL TYPE "F-1" FLEXIBLE DELINEATORS ON 20' CENTERS.
 - 4 STRIPE AND MARKINGS BY CITY FORCES.
 - 5 RELOCATE R1 (36") AS SHOWN ON STD. DWG. 662A.
 - 6 INSTALL 45 L.F. HANDRAILING, 2" LINE POSTS, 1 1/2" TOP AND MID RAIL.
 - 7 INSTALL 2-8" VENTS PER PUBLIC UTILITIES DRAWINGS UG5-231.1, UG5-233, AND UG5-233.1 BY OTHERS.
 - 8 ADJUST ELECTRIC VAULT COVER TO GRADE BY OTHERS.
 - 9 CONSTRUCT CALTRANS RAMP, STD NSP 888 CASE C.
 - 100 INSTALL AC BEAM TYPE I FROM EBR TO STA 12+30.
 - 101 INSTALL AC BEAM TYPE II FROM BBR TO EBR WITH WHEELCHAIR DEPRESSION. CONSTRUCT AC WALKWAY BEHIND RETURN TO MATCH PROPOSED STREET GRADE.

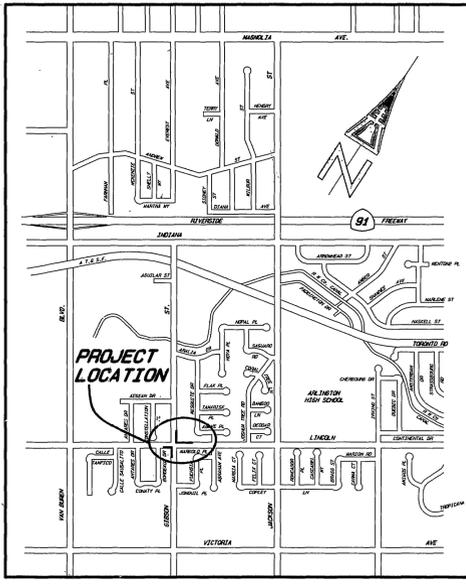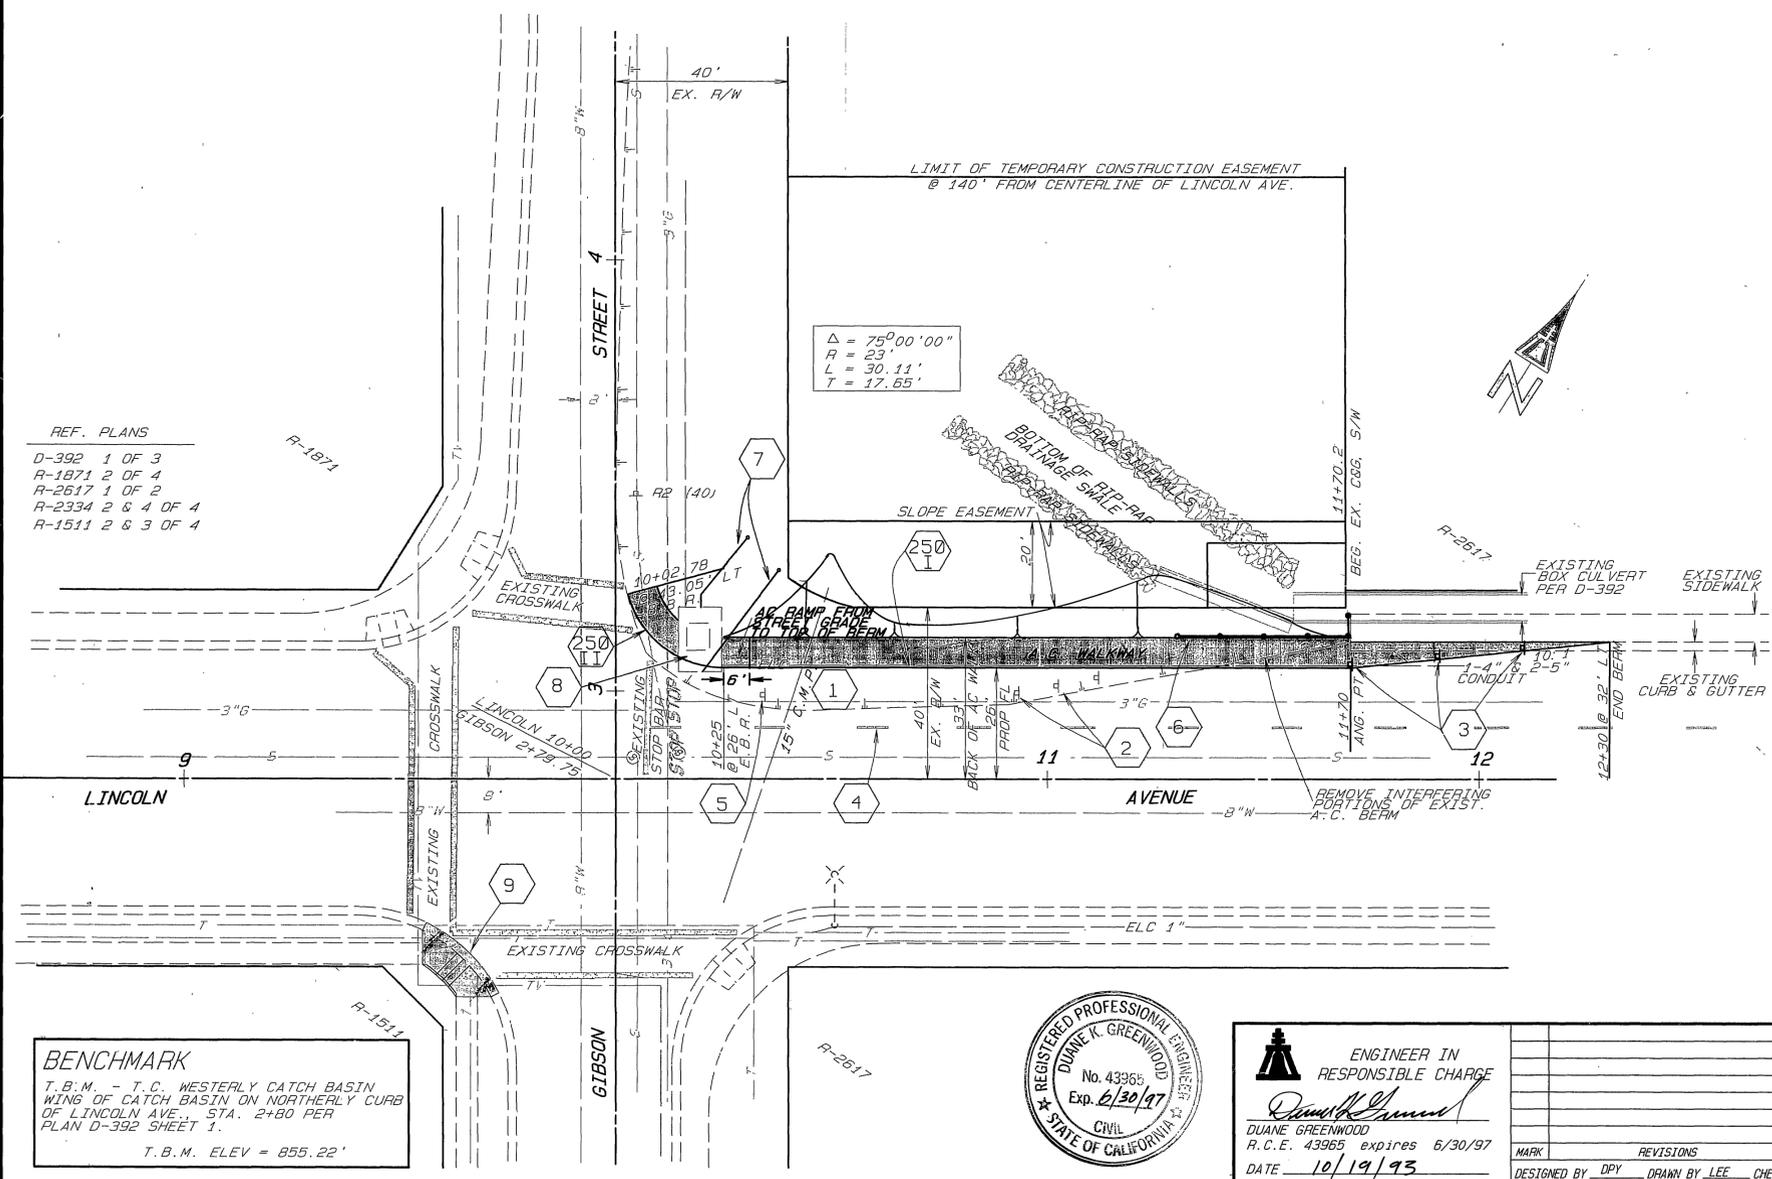

VICINITY MAP
N.T.S.

IMPORTANT NOTICE

SECTION 4216/4217 OF THE GOVERNMENT CODE REQUIRES A DIG ALERT IDENTIFICATION NUMBER TO BE ISSUED BEFORE A "PERMIT TO EXCAVATE" WILL BE VALID. FOR YOUR DIG ALERT I.D. NUMBER CALL UNDERGROUND SERVICE ALERT TOLL FREE 1-800-422-4133 TWO WORKING DAYS BEFORE YOU DIG.

REF. PLANS
D-392 1 OF 3
R-1871 2 OF 4
R-2617 1 OF 2
R-2334 2 & 4 OF 4
R-1511 2 & 3 OF 4

BENCHMARK
T.B.M. - T.C. WESTERLY CATCH BASIN WING OF CATCH BASIN ON NORTHERLY CURB OF LINCOLN AVE., STA. 2+80 PER PLAN D-392 SHEET 1.
T.B.M. ELEV = 855.22'



ENGINEER IN RESPONSIBLE CHARGE
DUANE GREENWOOD
R.C.E. 43965 expires 6/30/97
DATE 10/19/93

MARK	REVISIONS	APPR.	DATE

CITY OF RIVERSIDE
PUBLIC WORKS DEPARTMENT

APPROVED BY: [Signature]
DEPUTY P.W. DIRECTOR
DATE 10/22/93

APPROVED BY: [Signature]
CHIEF P.W. INSPECTOR
DATE 10/22/93

DATE 10/22/93

LINCOLN AVENUE AND GIBSON ST. WIDENING
NW'LY CORNER LINCOLN AND GIBSON

ACCOUNT NO. 230-541800-440223-30306
R-3254
SHEET 1 OF 1